


# PLAT OF SURVEY

THE NORTHWEST QUARTER OF THE SOUTHEAST QUARTER EXCEPT TRACT USED FOR FAMILY CEMETERY .  
 THE SOUTHWEST QUARTER OF THE NORTHEAST QUARTER , AND THE NORTHEAST QUARTER OF THE NORTHWEST QUARTER  
 ALL IN SECTION 26 , TOWNSHIP 1 NORTH , RANGE 9 WEST , OF THE 3RD. P.M.  
 ST. CLAIR COUNTY , ILLINOIS

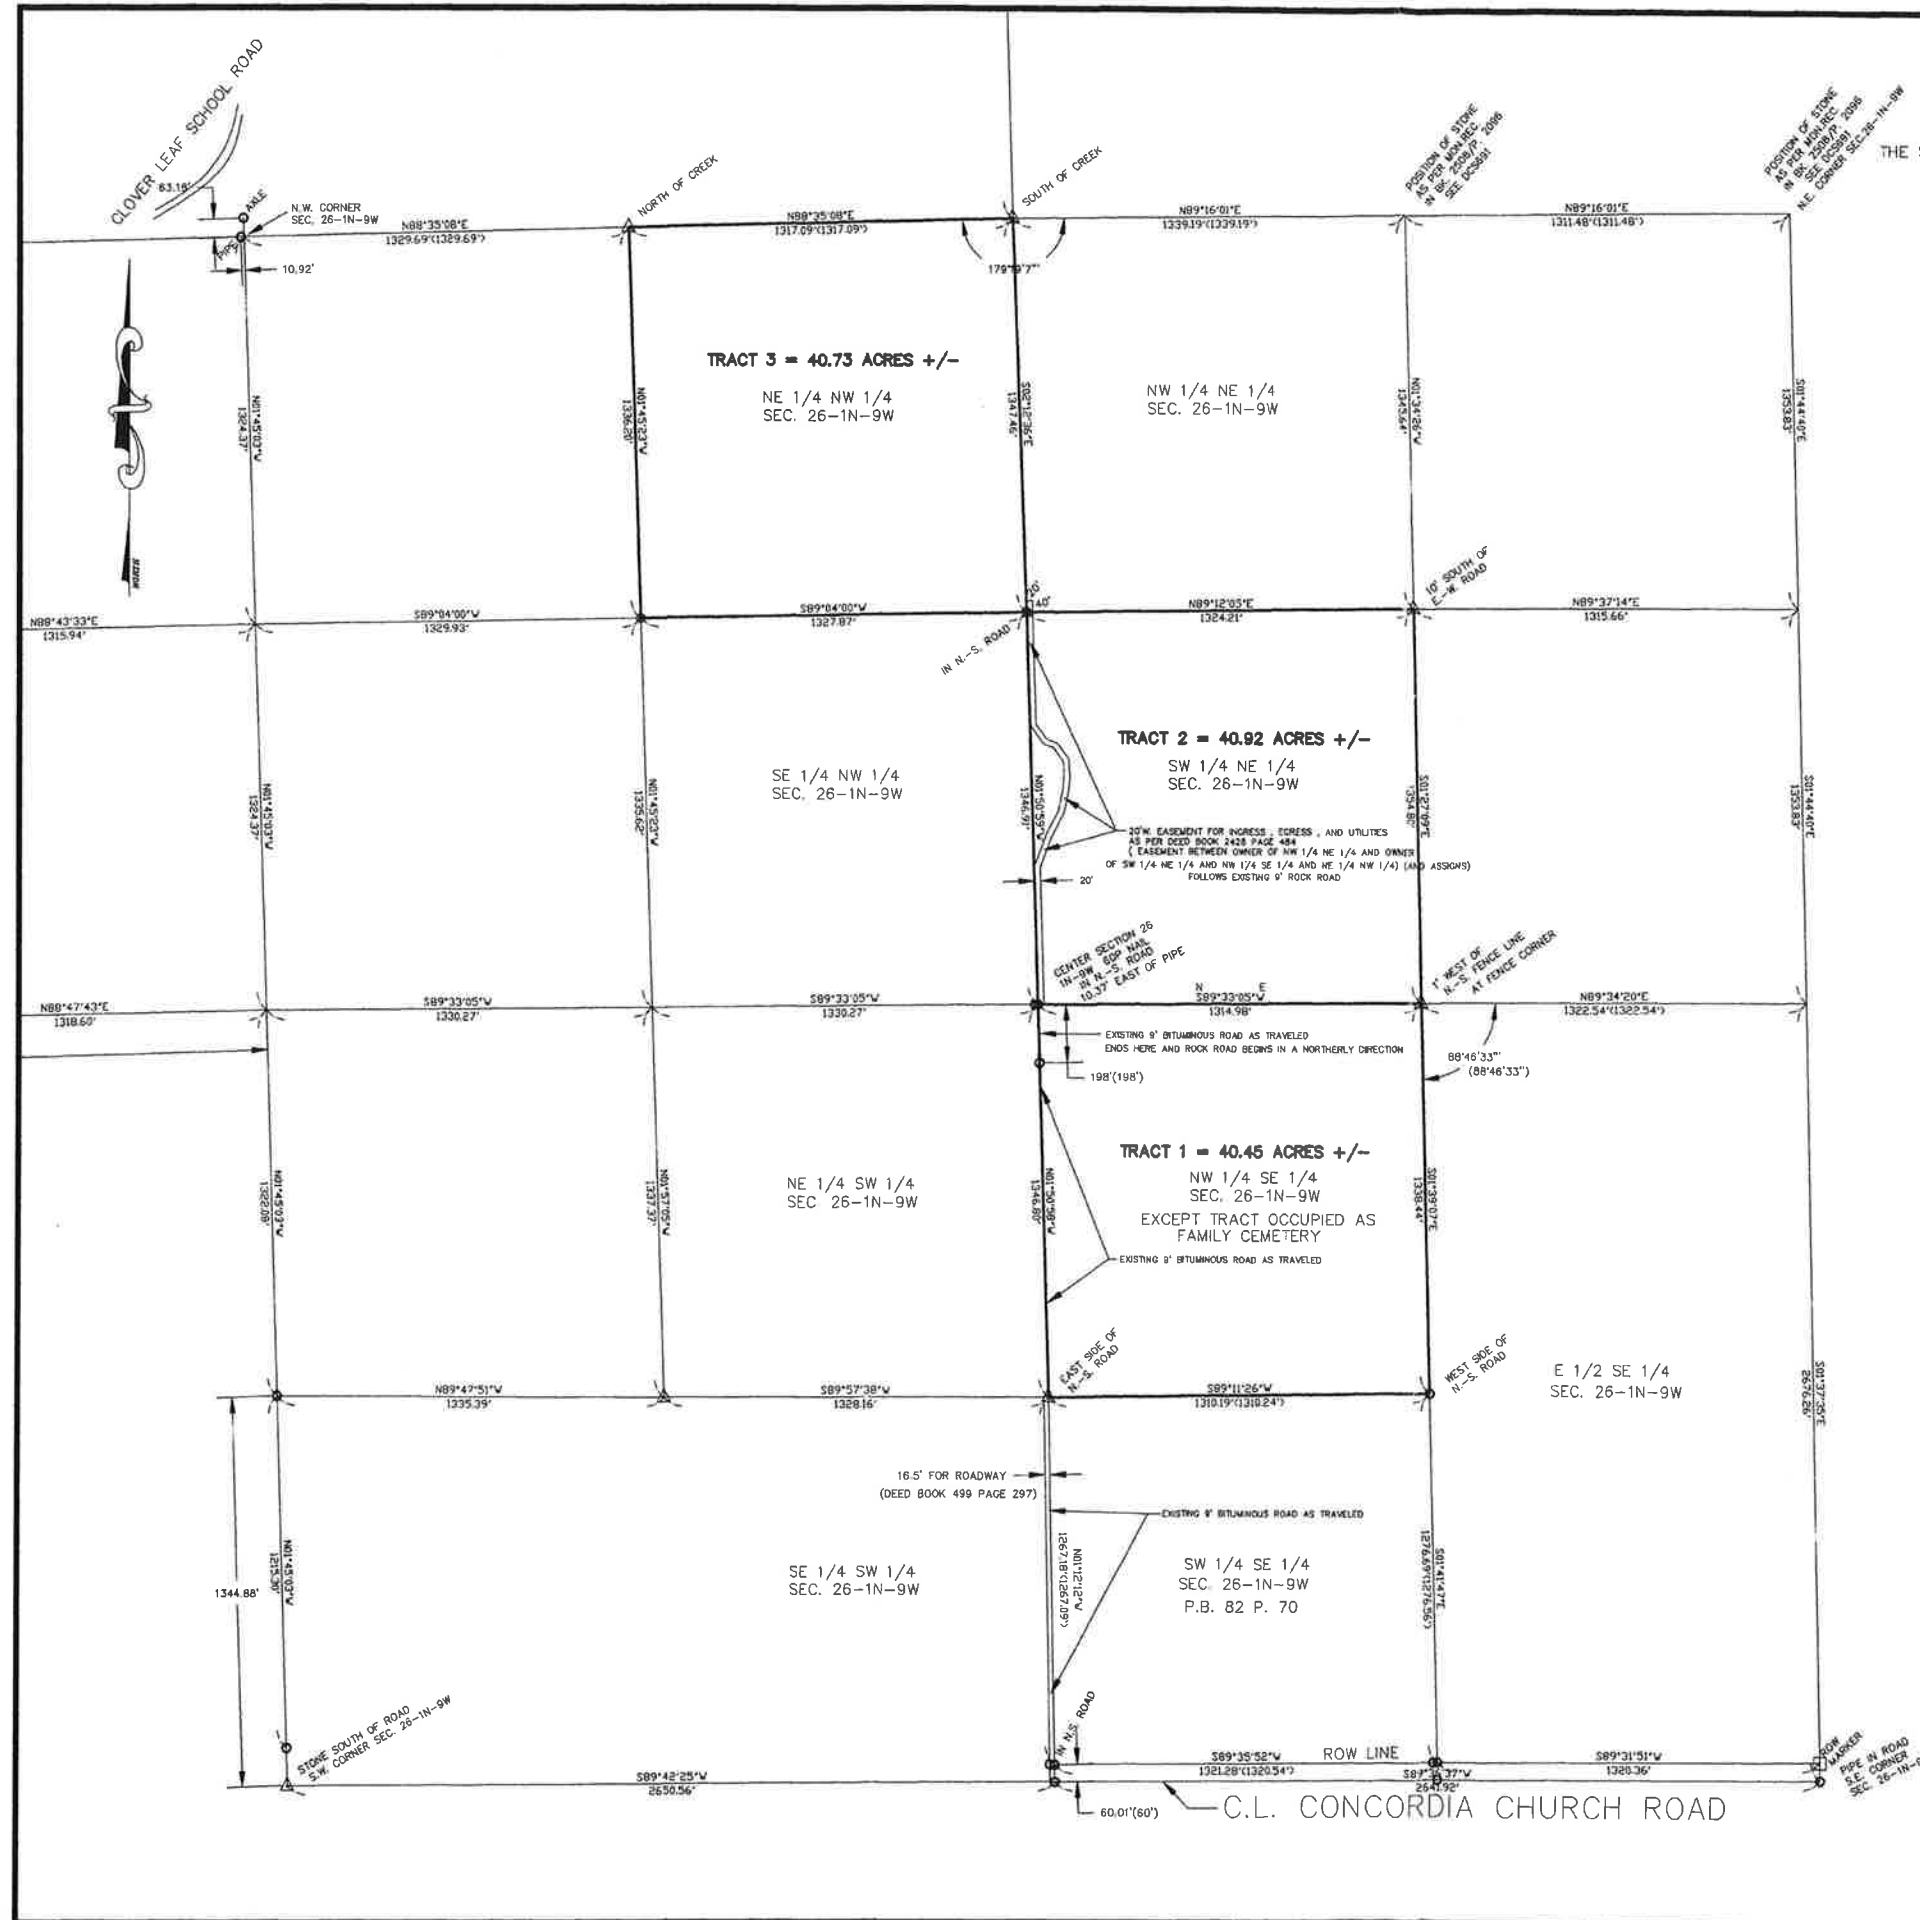


LEGEND

- 1/2" IRON PIN SET WITH I.D. CAP # 2459
- IRON PIN OR PIPE FOUND
- △ STONE FOUND
- (0.00) RECORDED INFORMATION

NOTE : BEARINGS ARE ON AN ASSUMED DATUM

IT IS NOT WARRANTED THAT THIS PLAT CONTAINS COMPLETE INFORMATION REGARDING DEDICATIONS , EASEMENTS , RIGHTS OF WAY , F.E.M.A. AGENCY FLOOD ZONES , OR OTHER ENCUMBRANCES .  
 FOR COMPLETE INFORMATION , A TITLE OPINION OR COMMITMENT FOR TITLE INSURANCE SHOULD BE OBTAINED , AND F.E.M.A. MAPS SHOULD BE REVIEWED .

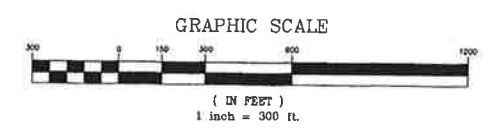

I, DANIEL W. CRAWFORD, ILLINOIS PROFESSIONAL LAND SURVEYOR NO. 2459, DO HEREBY STATE THAT THIS IS A TRUE AND ACCURATE REPRESENTATION OF A SURVEY MADE UNDER MY DIRECT SUPERVISION, AT THE REQUEST OF ADAMS AUCTION, 120 WEST MAIN STREET, BELLEVILLE, ILLINOIS 62220 IN WITNESS WHEREOF, I HEREUNTO SET MY HAND AND SEAL THIS 8TH. DAY OF MAY, 2012.

*Daniel W. Crawford*  
 DANIEL W. CRAWFORD, I.P.S. NO. 2459  
 DAN CRAWFORD LAND SURVEYING, INC.  
 # 1 OAK GROVE DRIVE  
 BELLEVILLE, ILLINOIS 62221-2535  
 618-233-0791  
 license expires on 11/30/2012

