


23/03/2024 11:41 AM - DWG: 18 5/8 1/2024 - TWM, PLT, DWG, Project: 230242

LEGEND

- 1/2" IRON ROD FOUND
- 1/2" IRON PIN SET W/CAP
- CONCRETE MONUMENT SET
- CONCRETE MONUMENT SET
- ADDRESS
- ROW LINE
- EXISTING PROPERTY/LOT LINE
- DRAINAGE UTILITY & CROSS ACCESS EASEMENT LINE
- ALL EASEMENTS SHALL BE UTILITY AND DRAINAGE EASEMENTS UNLESS OTHERWISE NOTED.

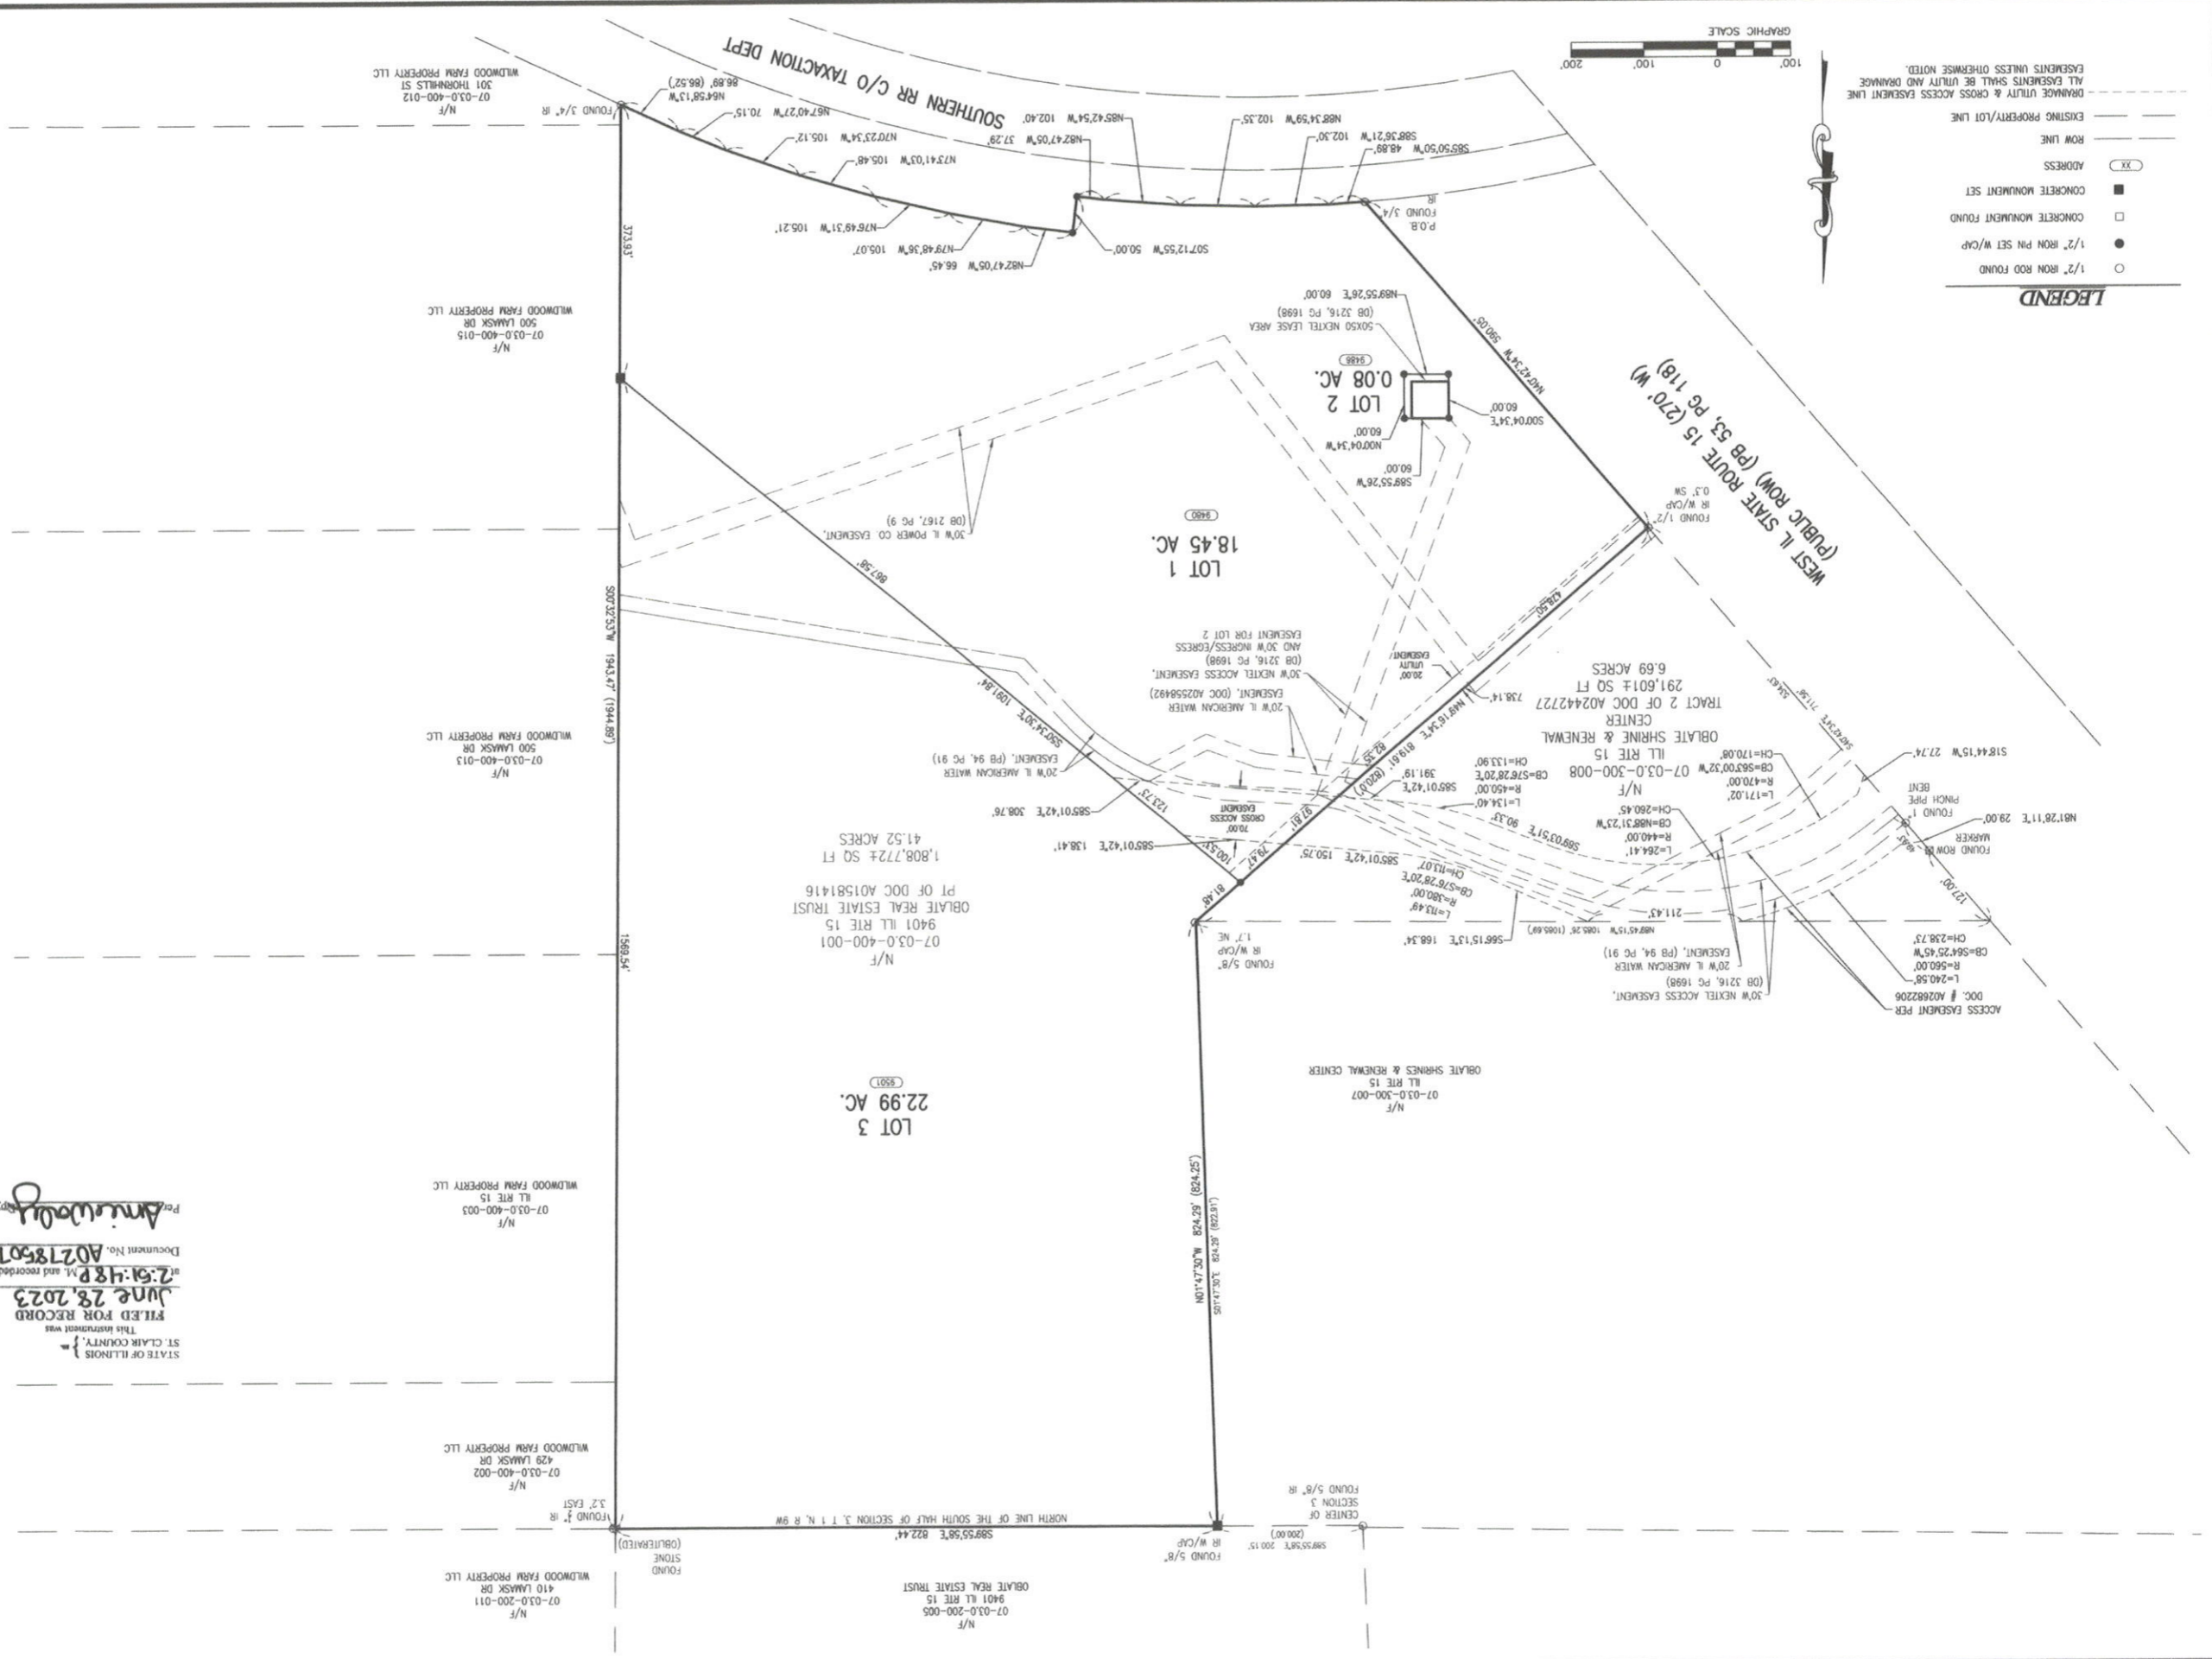

STATE OF ILLINOIS
ST. CLAIR COUNTY
FILED FOR RECORD
JUNE 28, 2023
2:51:48 P.M. and recorded
Document No. A02185079
Per *AnnuWoodly*



ILLINOIS
SWANSEA
COLUMBIA
GLEN CARBON
PEORIA
MISSOURI
ST. CHARLES
COLUMBIA
ST. LOUIS
NASHVILLE
CHATTANOOGA

THOUVENOT, WADE & MOERCHEN, INC.
GLEN CARBON, ILLINOIS
204 EVERGREEN, UNIT B
GLEN CARBON, ILLINOIS
618-656-4040
WWW.TWM-INC.COM

NUMBER	PROF. LICENSE	T. PROF. DESIGN FIRM	184-001220
	T. PROF. ENGR CORP		62-06370
	T. PROF. STR ENGR CORP		81-005022
	T. PROF. LAND SURV CORP		048-00028
	KS PROF. ENGR FACILITY		E-3255
	MO PROF. ENGR CORP		001528
	MO LAND SURVEYING CORP		000346
	TM PROF. ENGR FIRM		8974

SEAL
[Signature]
SIGNATURE
DATE SIGNED JUNE 2, 2023
LICENSE EXPIRATION 11/30/2024

ISSUED FOR REVIEW 4/18/23

REV	DATE	DESCRIPTION

DRAWN BY: JLV
CHECKED BY: JPB
APPROVED BY: JWM
PROJECT NO: 230242

PROJECT: OBLATES SUBDIVISION
CITY OF BELLEVILLE
ST CLAIR COUNTY, ILLINOIS

TITLE: PLAT
2

A02185079